



kitchen entrance hall store shop
WEST ELEVATION

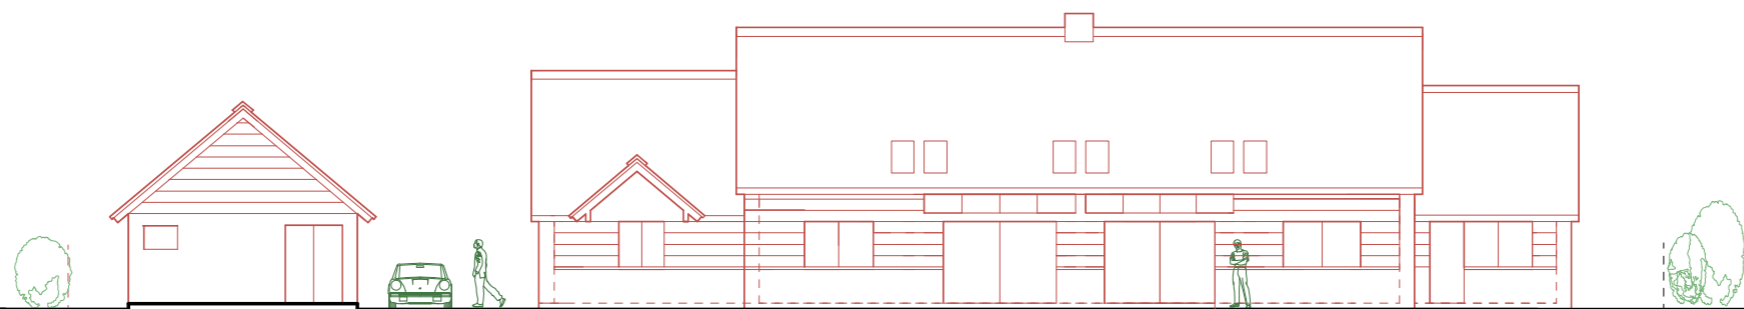

shop store hall kitchen
EAST ELEVATION



entrance store changing meeting - tea meeting - tea
SOUTH ELEVATION EAST ELEVATION

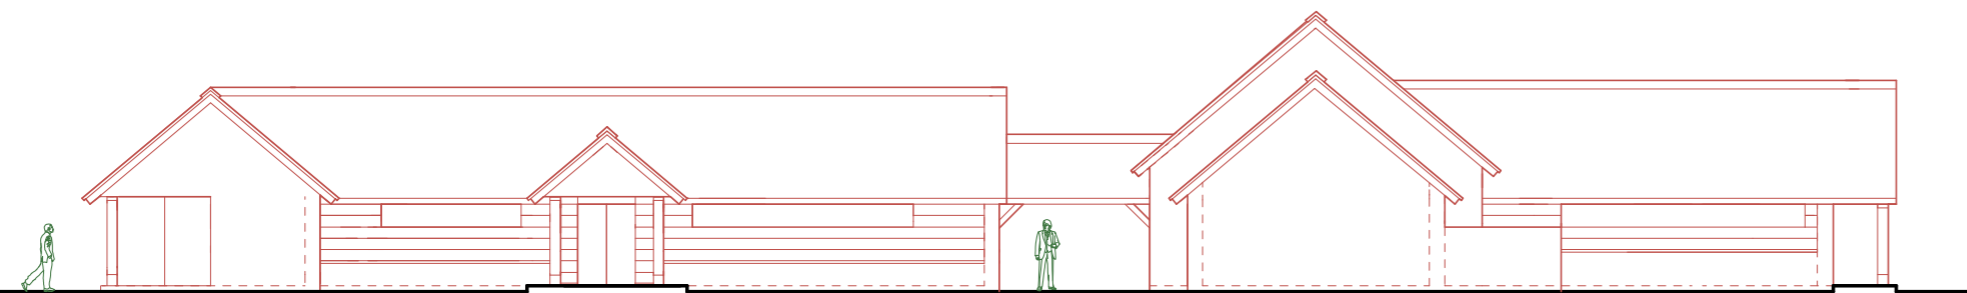

meeting - tea changing kitchen yard toilet
NORTH ELEVATION

0 1 2 3 4 5
metres

Ray Tollady dip arch (Oxford)
43 Ducklington Lane Witney Oxford OX28 5JD
t. +44(0)1993 775826 m. +44(0)7837 885627
e. ray@tollady.co.uk
www.tollady.co.uk/architecture

Freeland Village Hall + Sports
SCHEME DESIGN ELEVATIONS

1.200 rt october 2009

141-d15c