
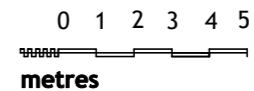
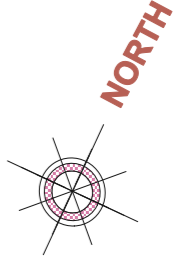


WROSLYN ROAD

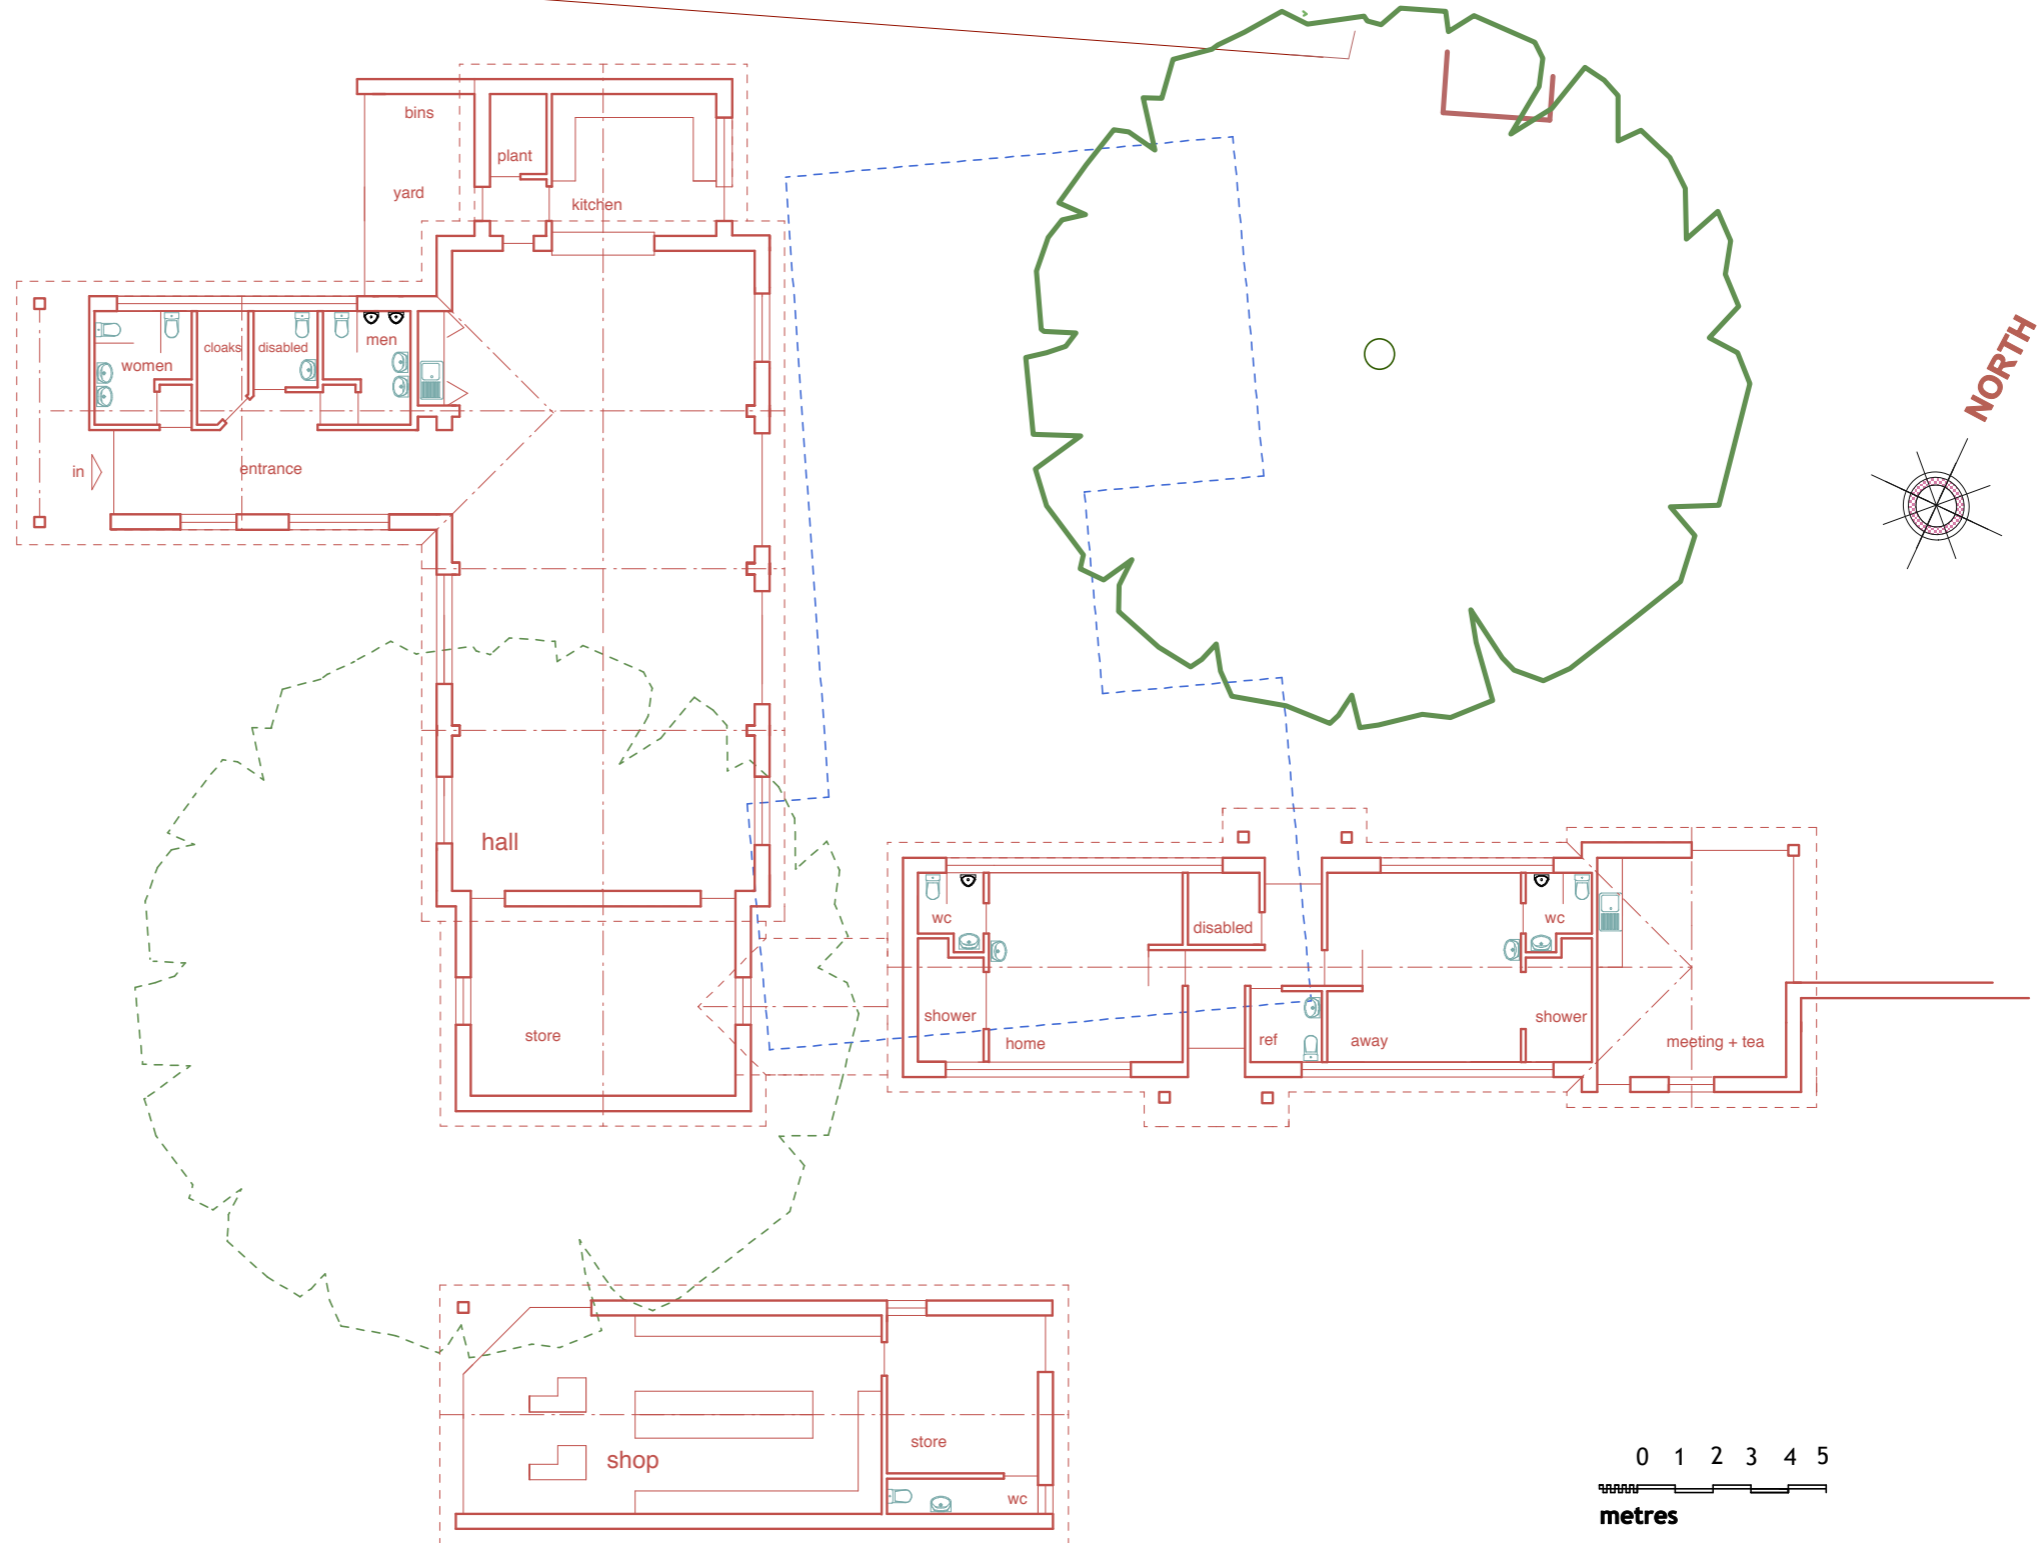

Ray Tollady dip arch (Oxford)
43 Ducklington Lane Witney Oxford OX28 5JD
t. +44(0)1993 775826 m. +44(0)7837 885627
e. ray@tollady.co.uk
www.tollady.co.uk/architecture

Freeland Village Hall + Sports
SCHEME DESIGN PLAN
1.200 rt october 2009 **141-d14b**